



DEMOLITIONS

HOUSE 02
BRIAR HILL

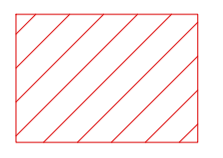


AREA TO BE DEMOLISHED
00 = 213.0 sqm
01 = 47.0 sqm
= 260.0 sqm


GARAGE
00 = 37.0 sqm

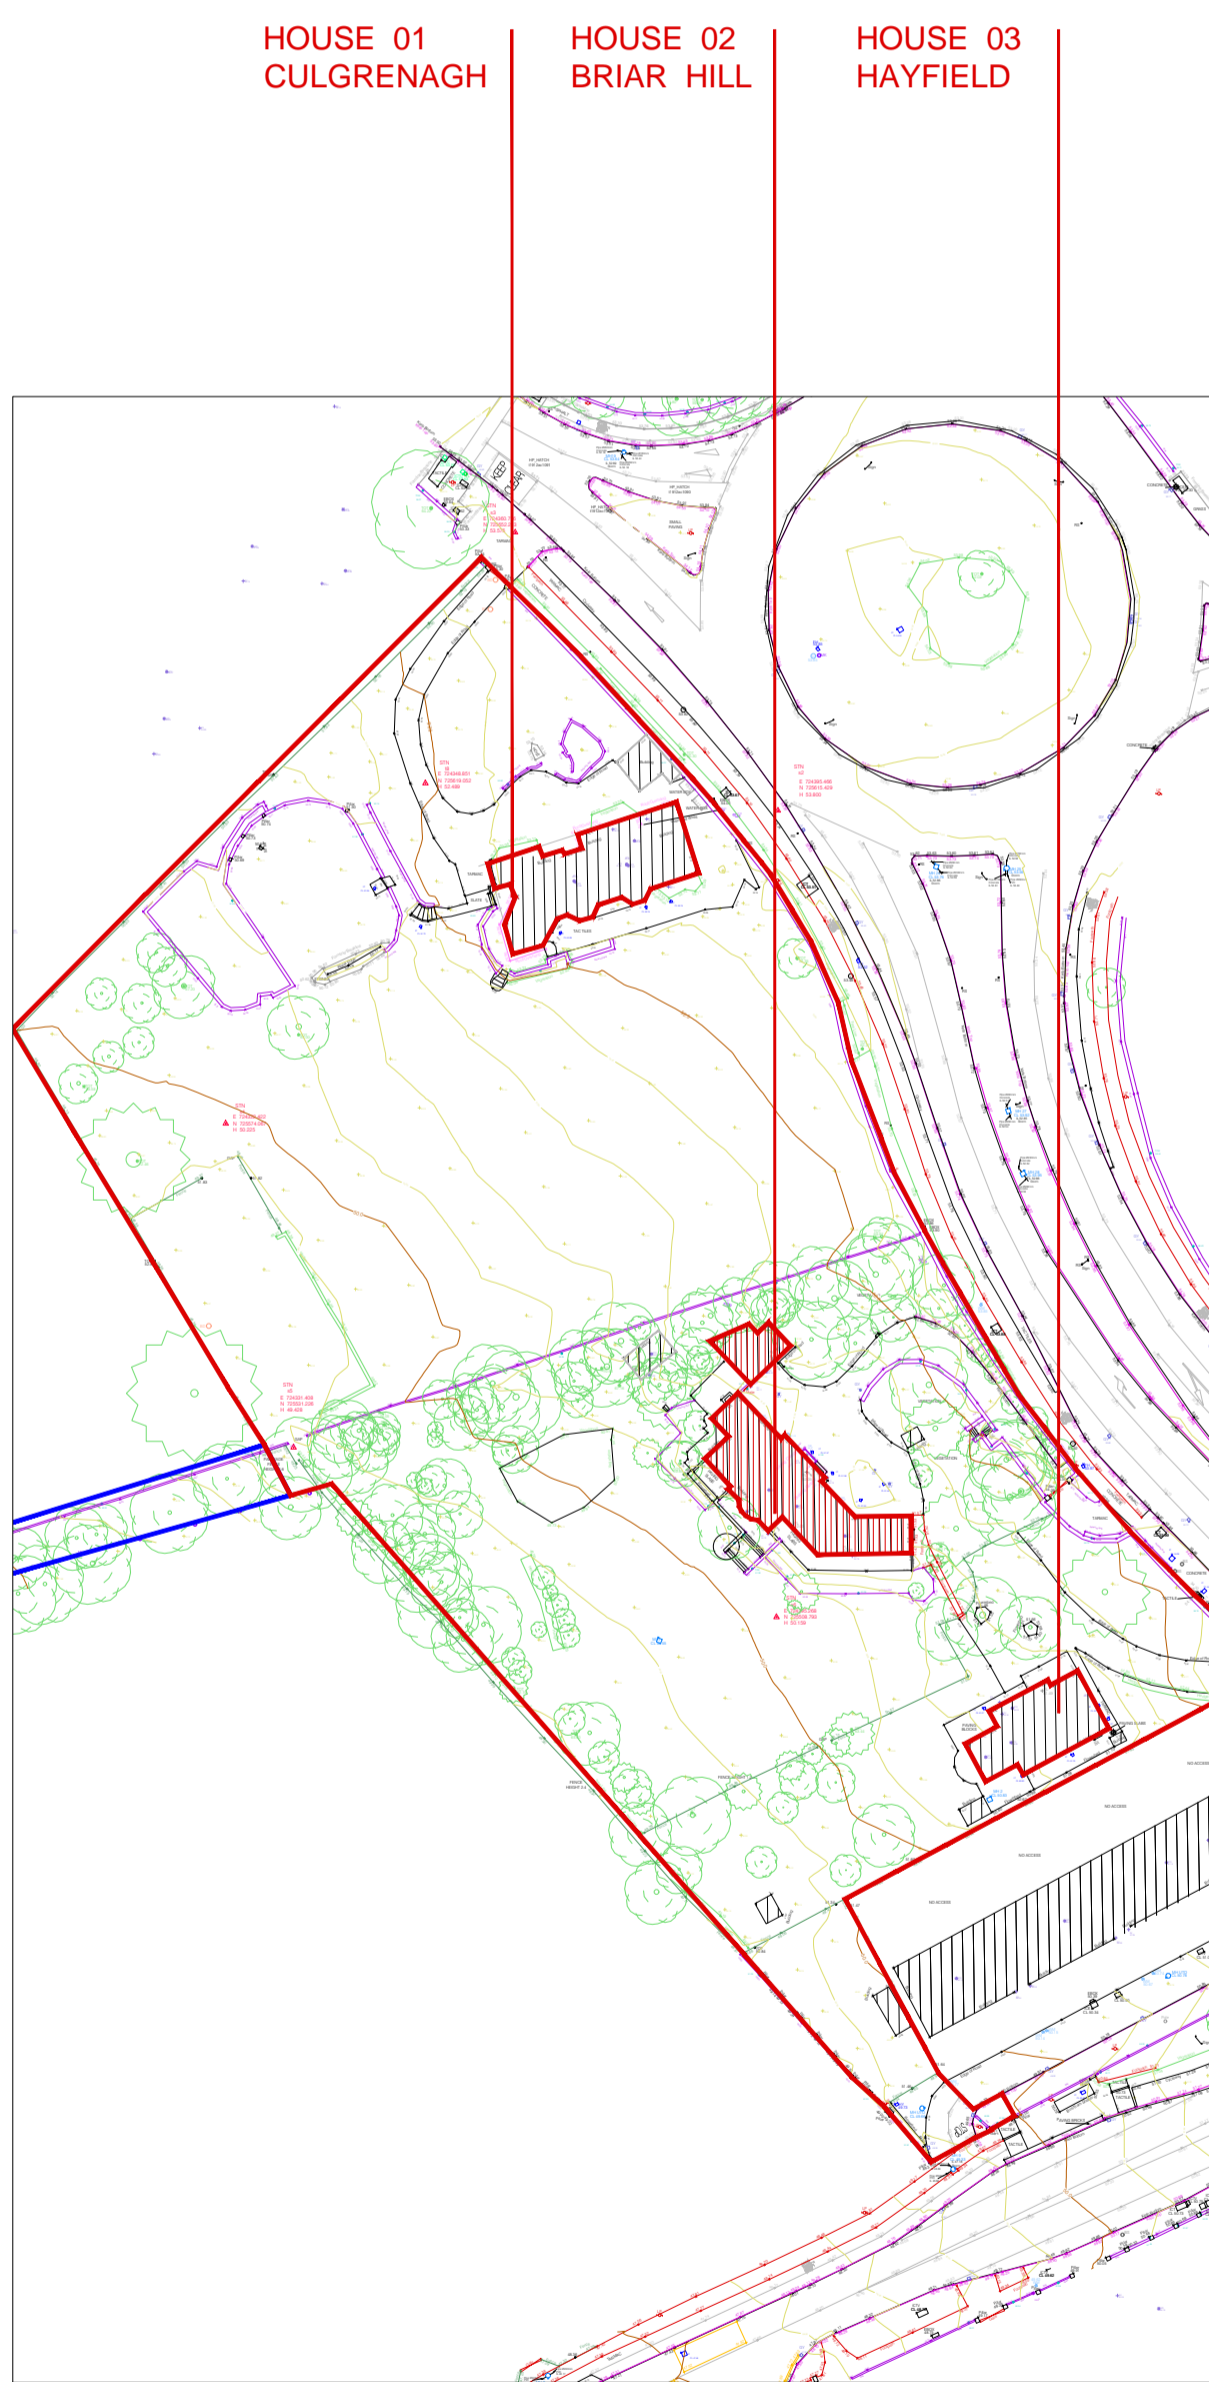


KEY PLAN SCALE 1:1000

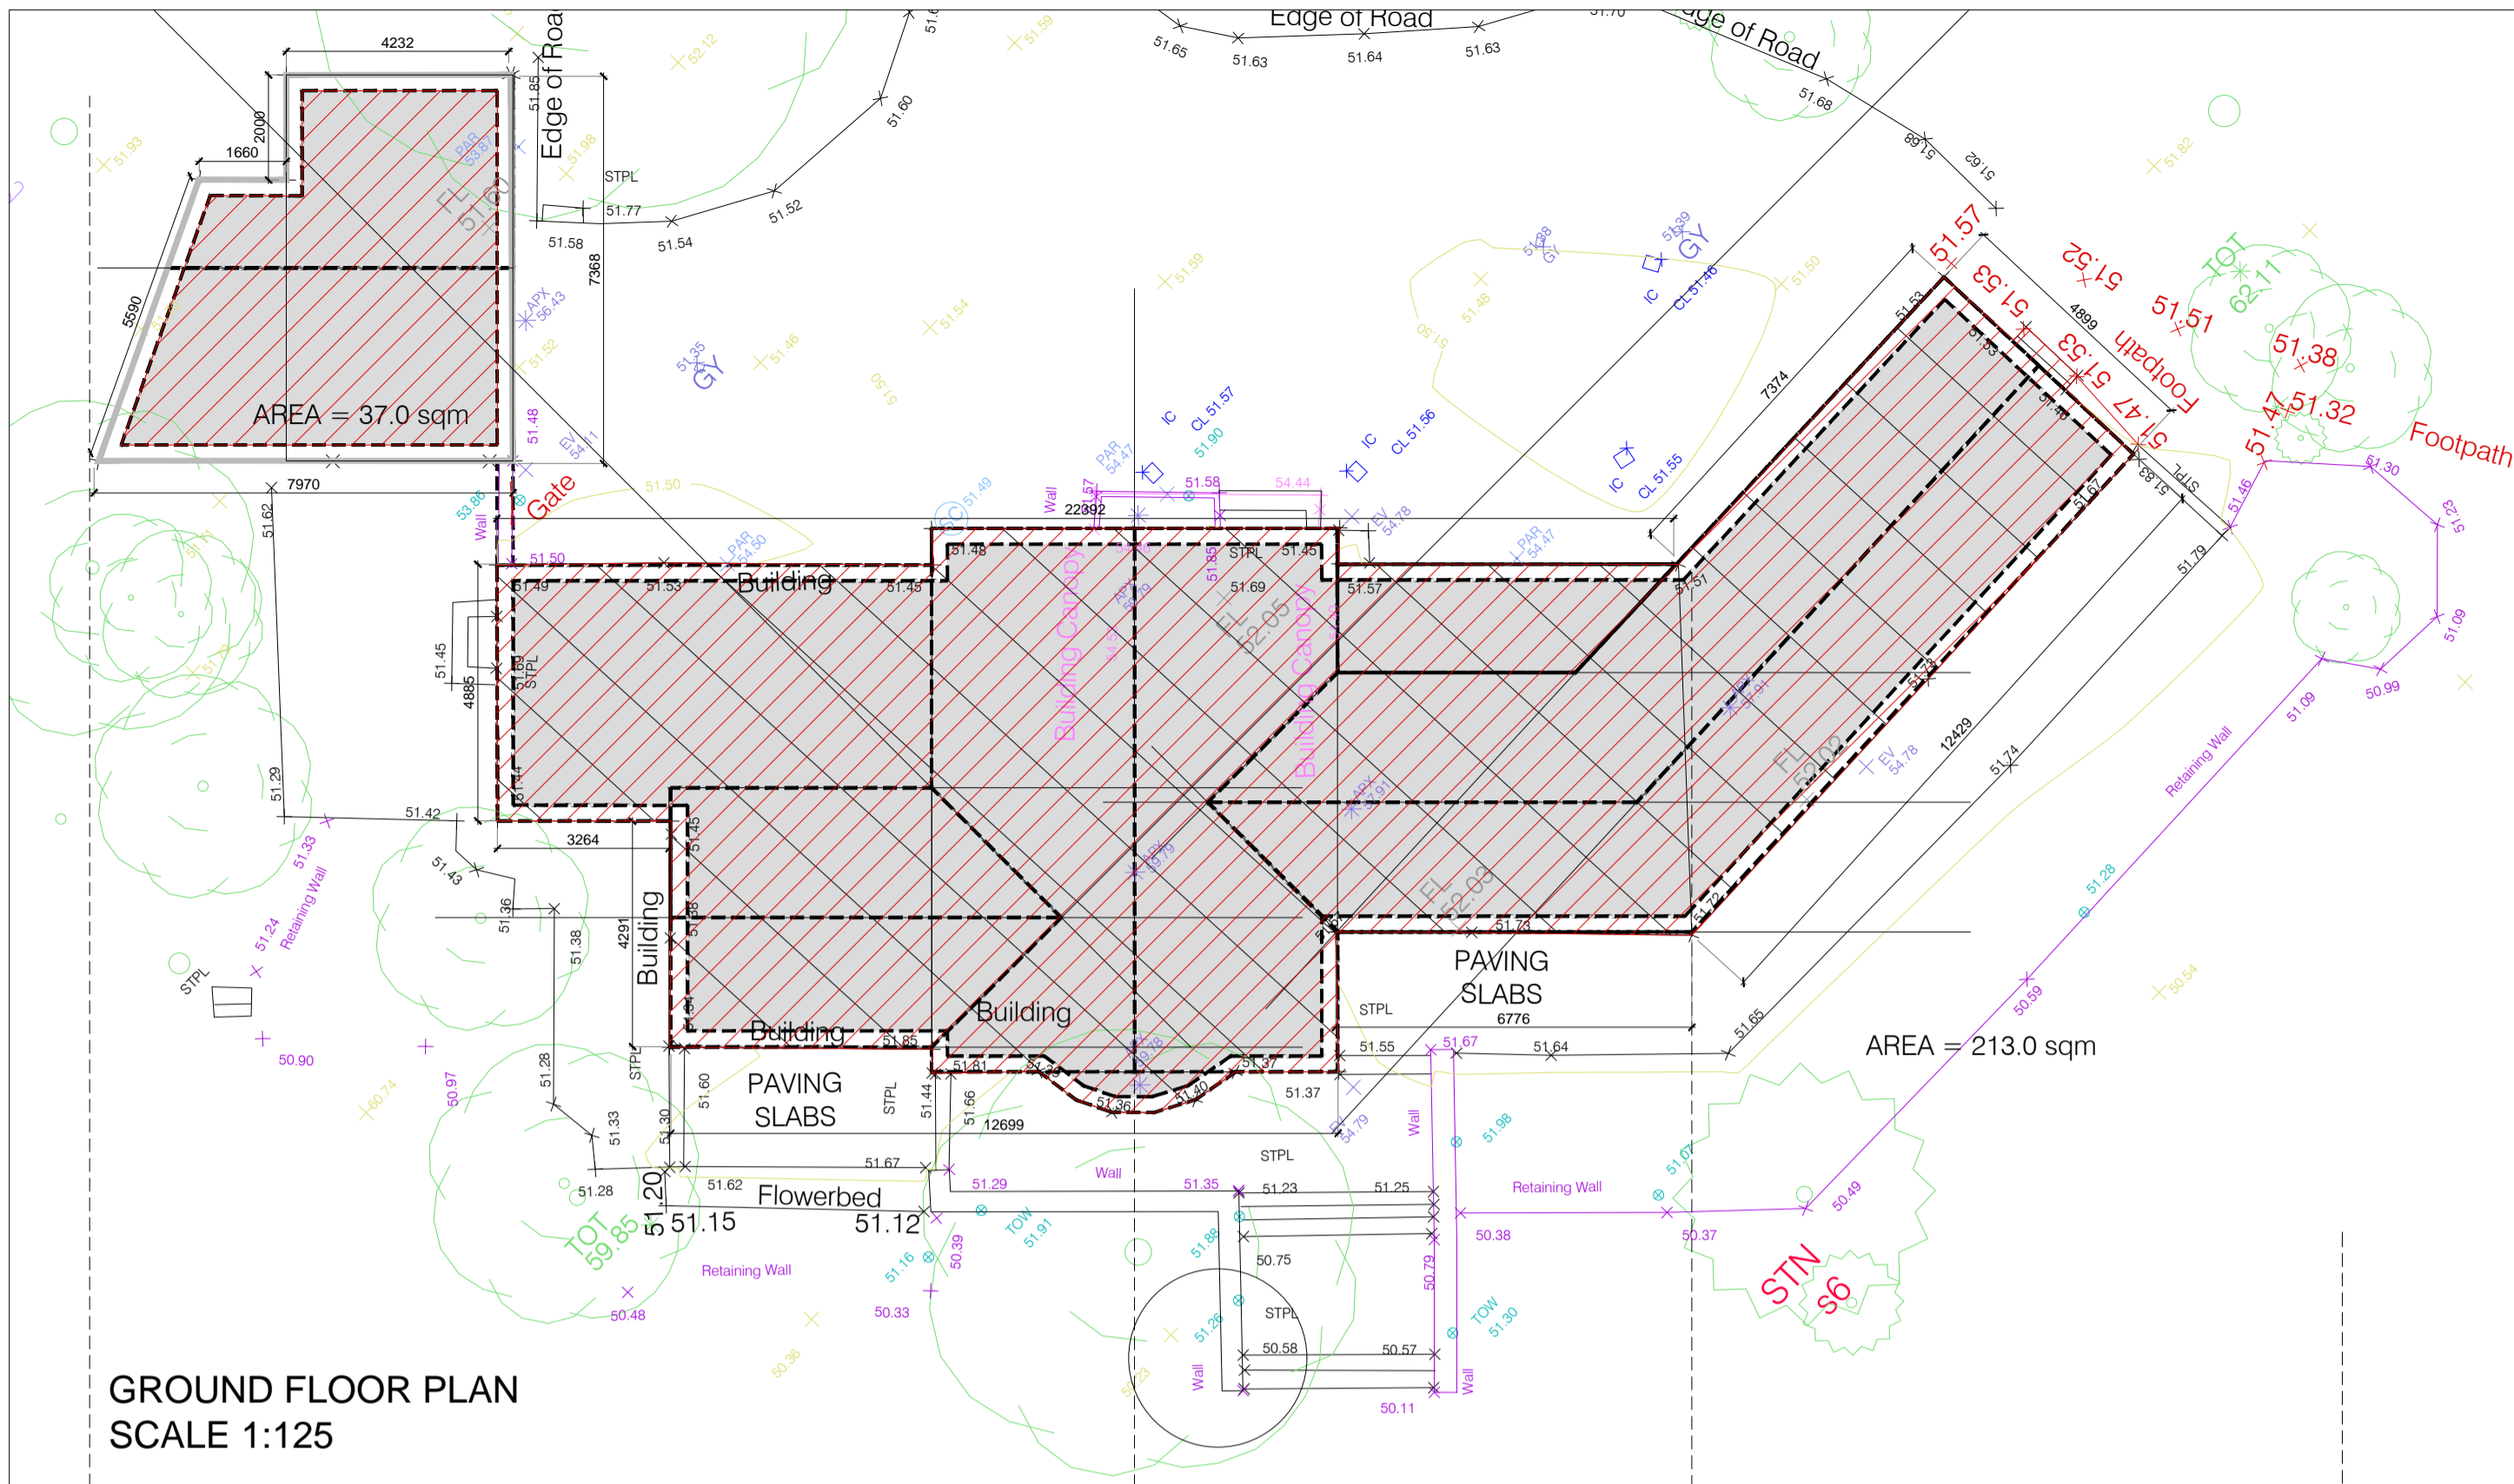


GROUND FLOOR PLAN
SCALE 1:125

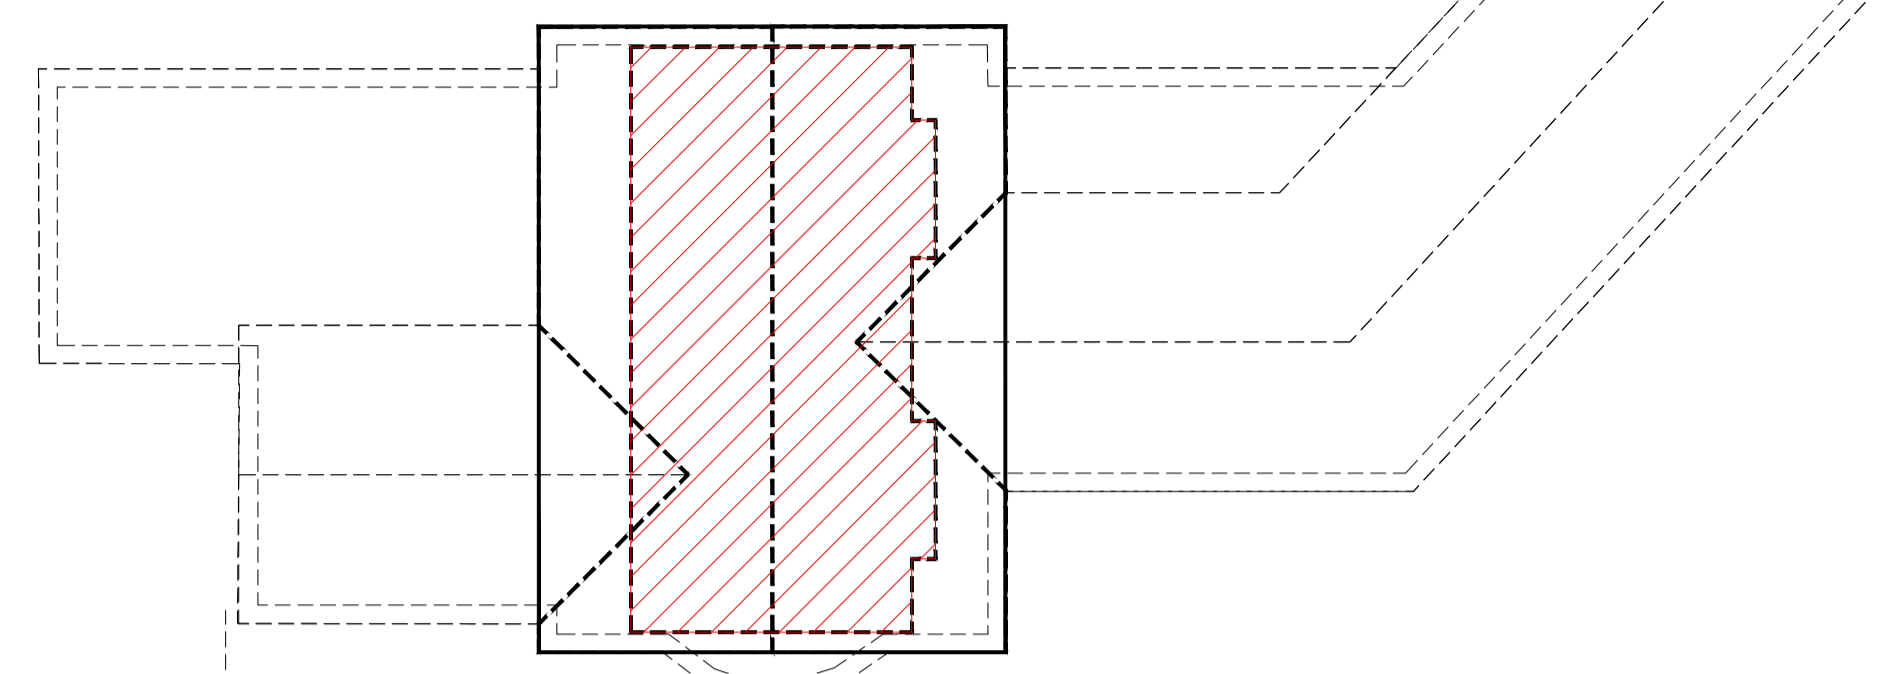

FIRST FLOOR PLAN
SCALE 1:125

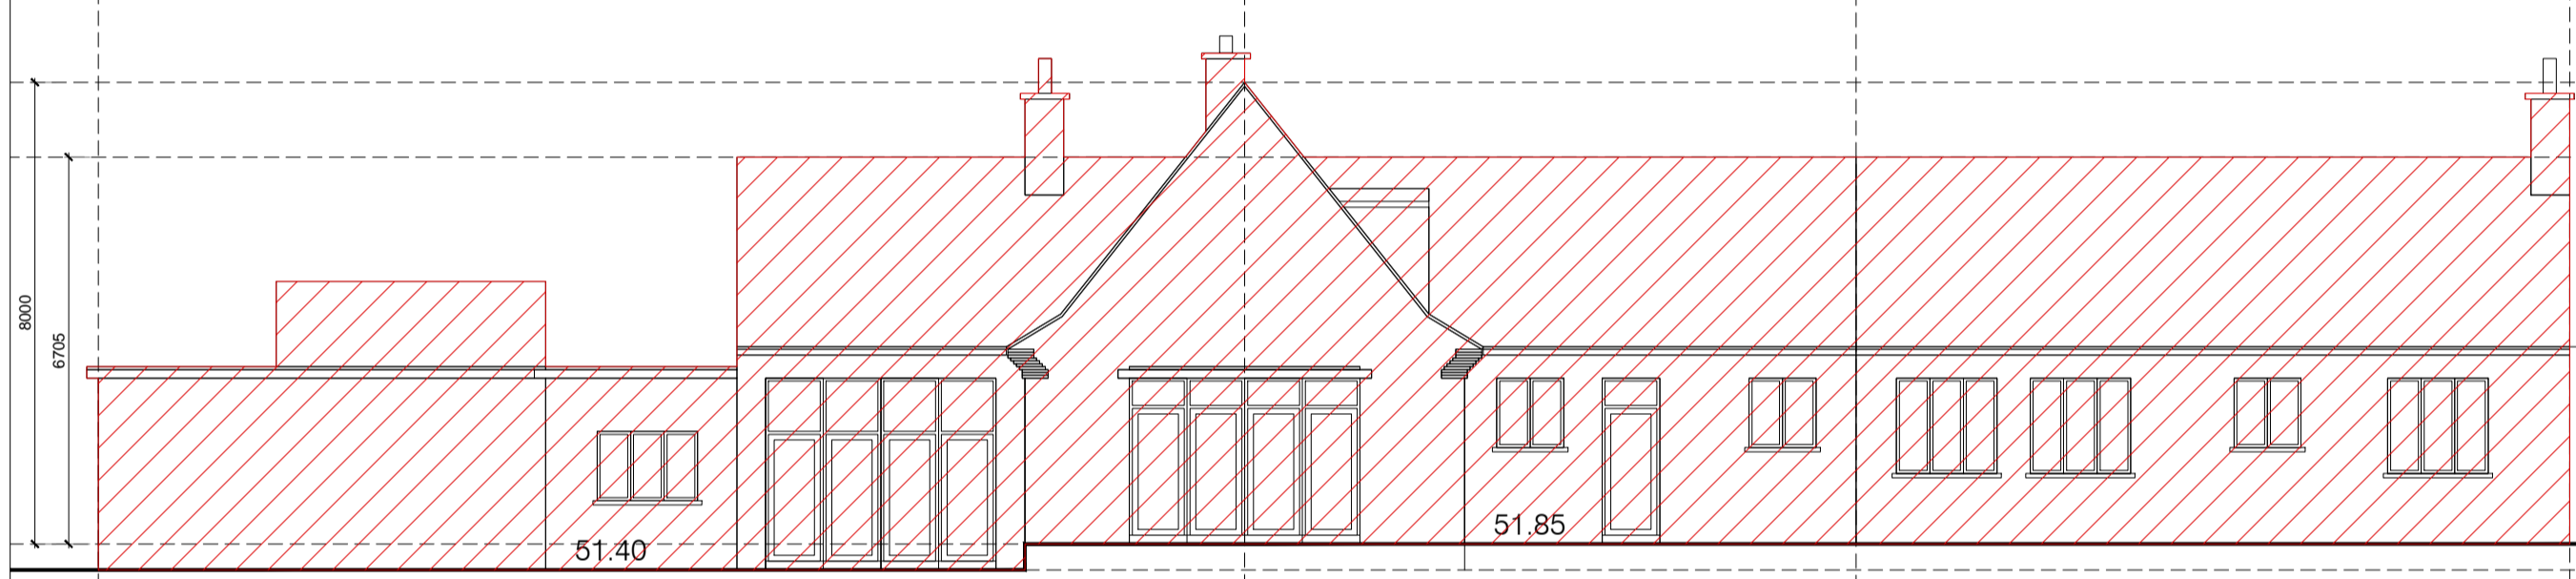


WEST ELEVATION

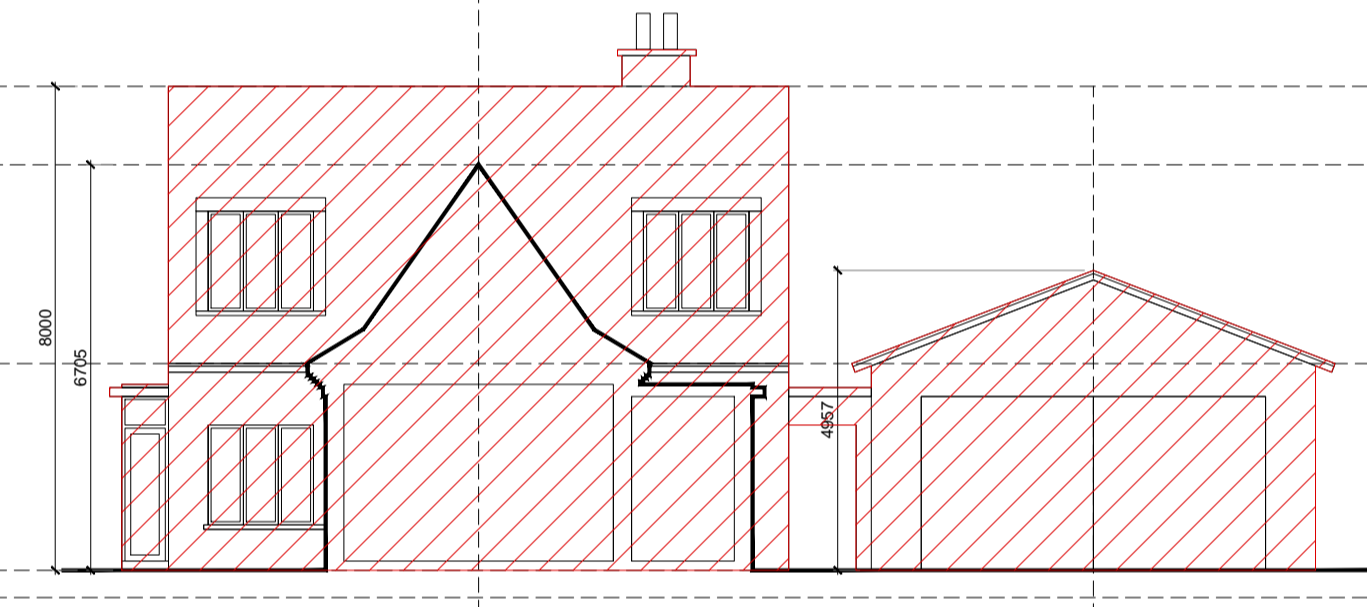


CROSS SECTION



EAST ELEVATION

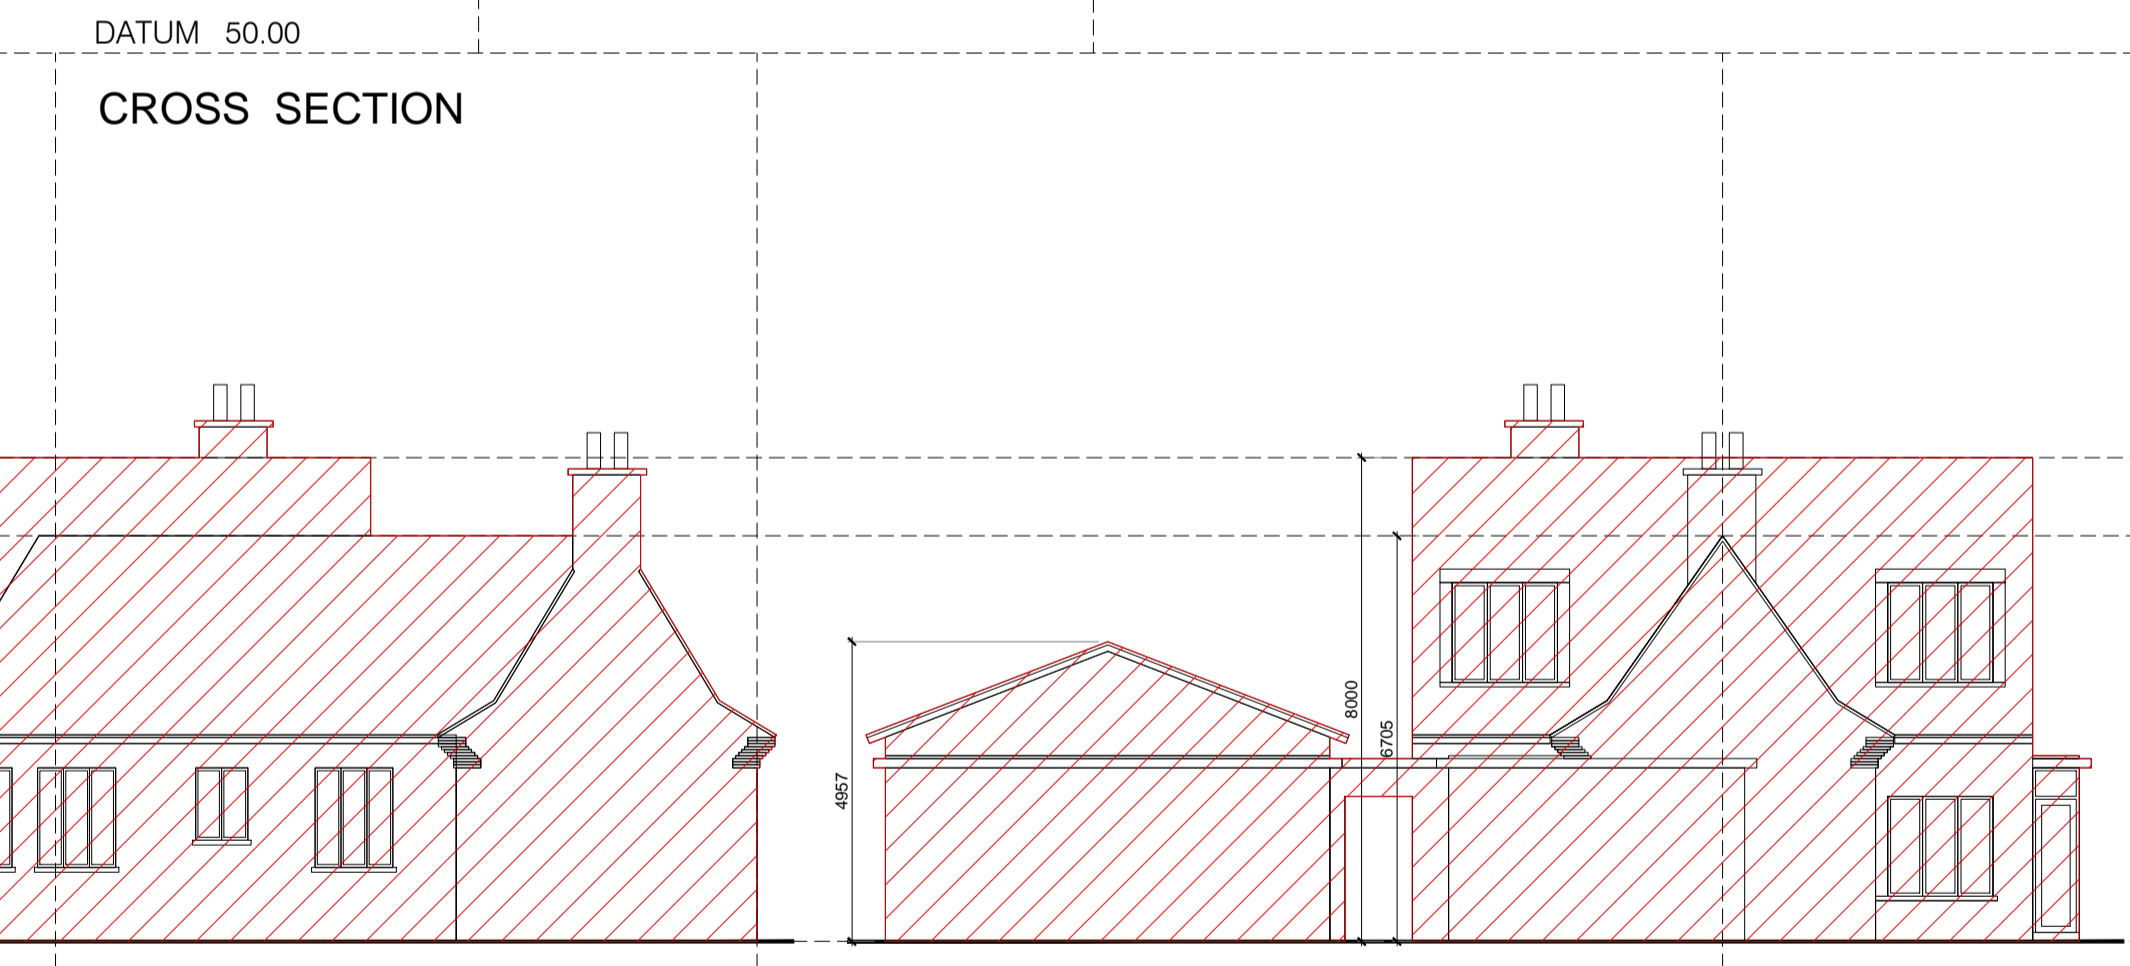

SOUTH ELEVATION

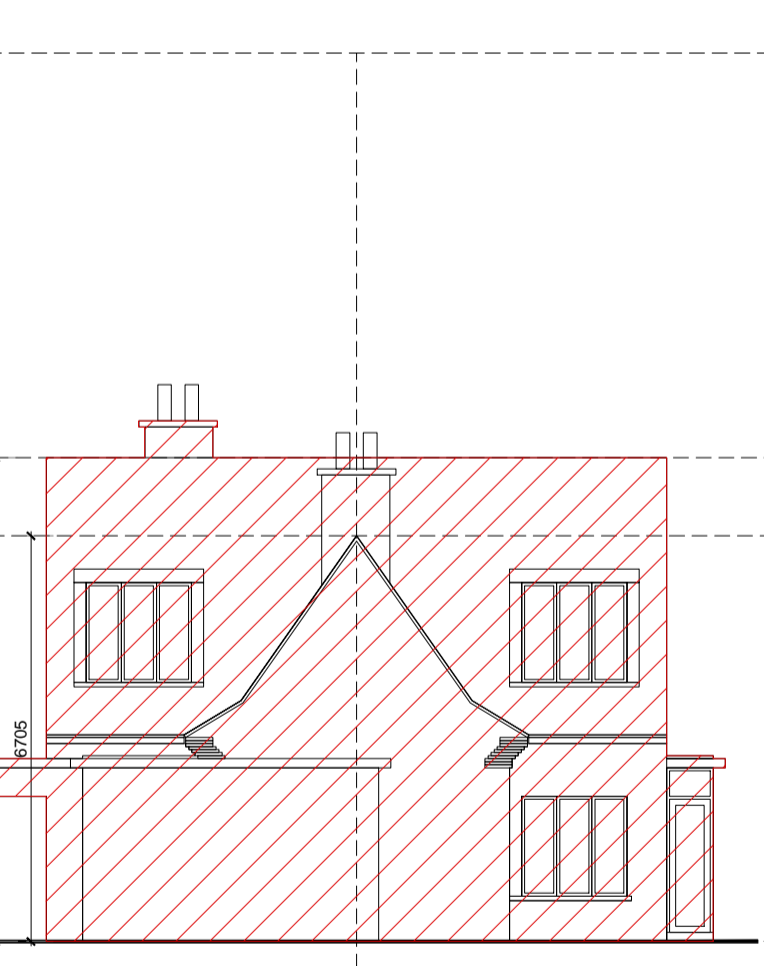

NORTH ELEVATION

FLOOR PLANS, ELEVATIONS, SECTION SCALE 1:125

| Revision Description | Date | Rev. No. | Issued by |
|----------------------|------|----------|-----------|
| | | | |
| | | | |
| | | | |
| | | | |
| | | | |
| | | | |
| | | | |
| | | | |
| | | | |
| | | | |



architecture|urban design
Dublin
tel: +353 1 202 7400
fax: +353 1 283 0822
www.omahonypike.com

Cork
26 South Mall
Cork City
Co. Cork
T12 R2RV Ireland

Project No.: 1825
Scale @ A1: 1:125
Project Lead: MH
Date Printed: 27.06.2019
Drawn By: MH
Current Rev.: --
Model No.: 1825-OMP-EX-ST-DR-A-1100_EXISTING
HOUSES_DEMO
Purpose: PL

Project: Proposed Residential Development at Churchview Road
Location: Churchview Road, Killiney, Co. Dublin
client: Strand Court Limited

Drawing Title: Existing House 02 "Briar Hill"
Drawing No.: 1825-OMP-EX02-XX-DR-A-1100

ABP SHD Submission 27.06.2019 -- SK
Figured dimensions only to be used. This drawing is copyright of O'Mahony Pike Architects Ltd. All information is shared as per approved use in accordance with BS1192(2007) + A2(2016), Table 5; Standard Codes for Suitability of Models and Documents. If 'Information Approval Check' is empty, this information has been shared at S0 - WIP.

Submittal - Checked By - Date