


EXISTING BUILDINGS ON SITE TO BE DEMOLISHED

KEY

1. "Culgrenagh"
2. "Briar Hill"
3. "Hayfield"

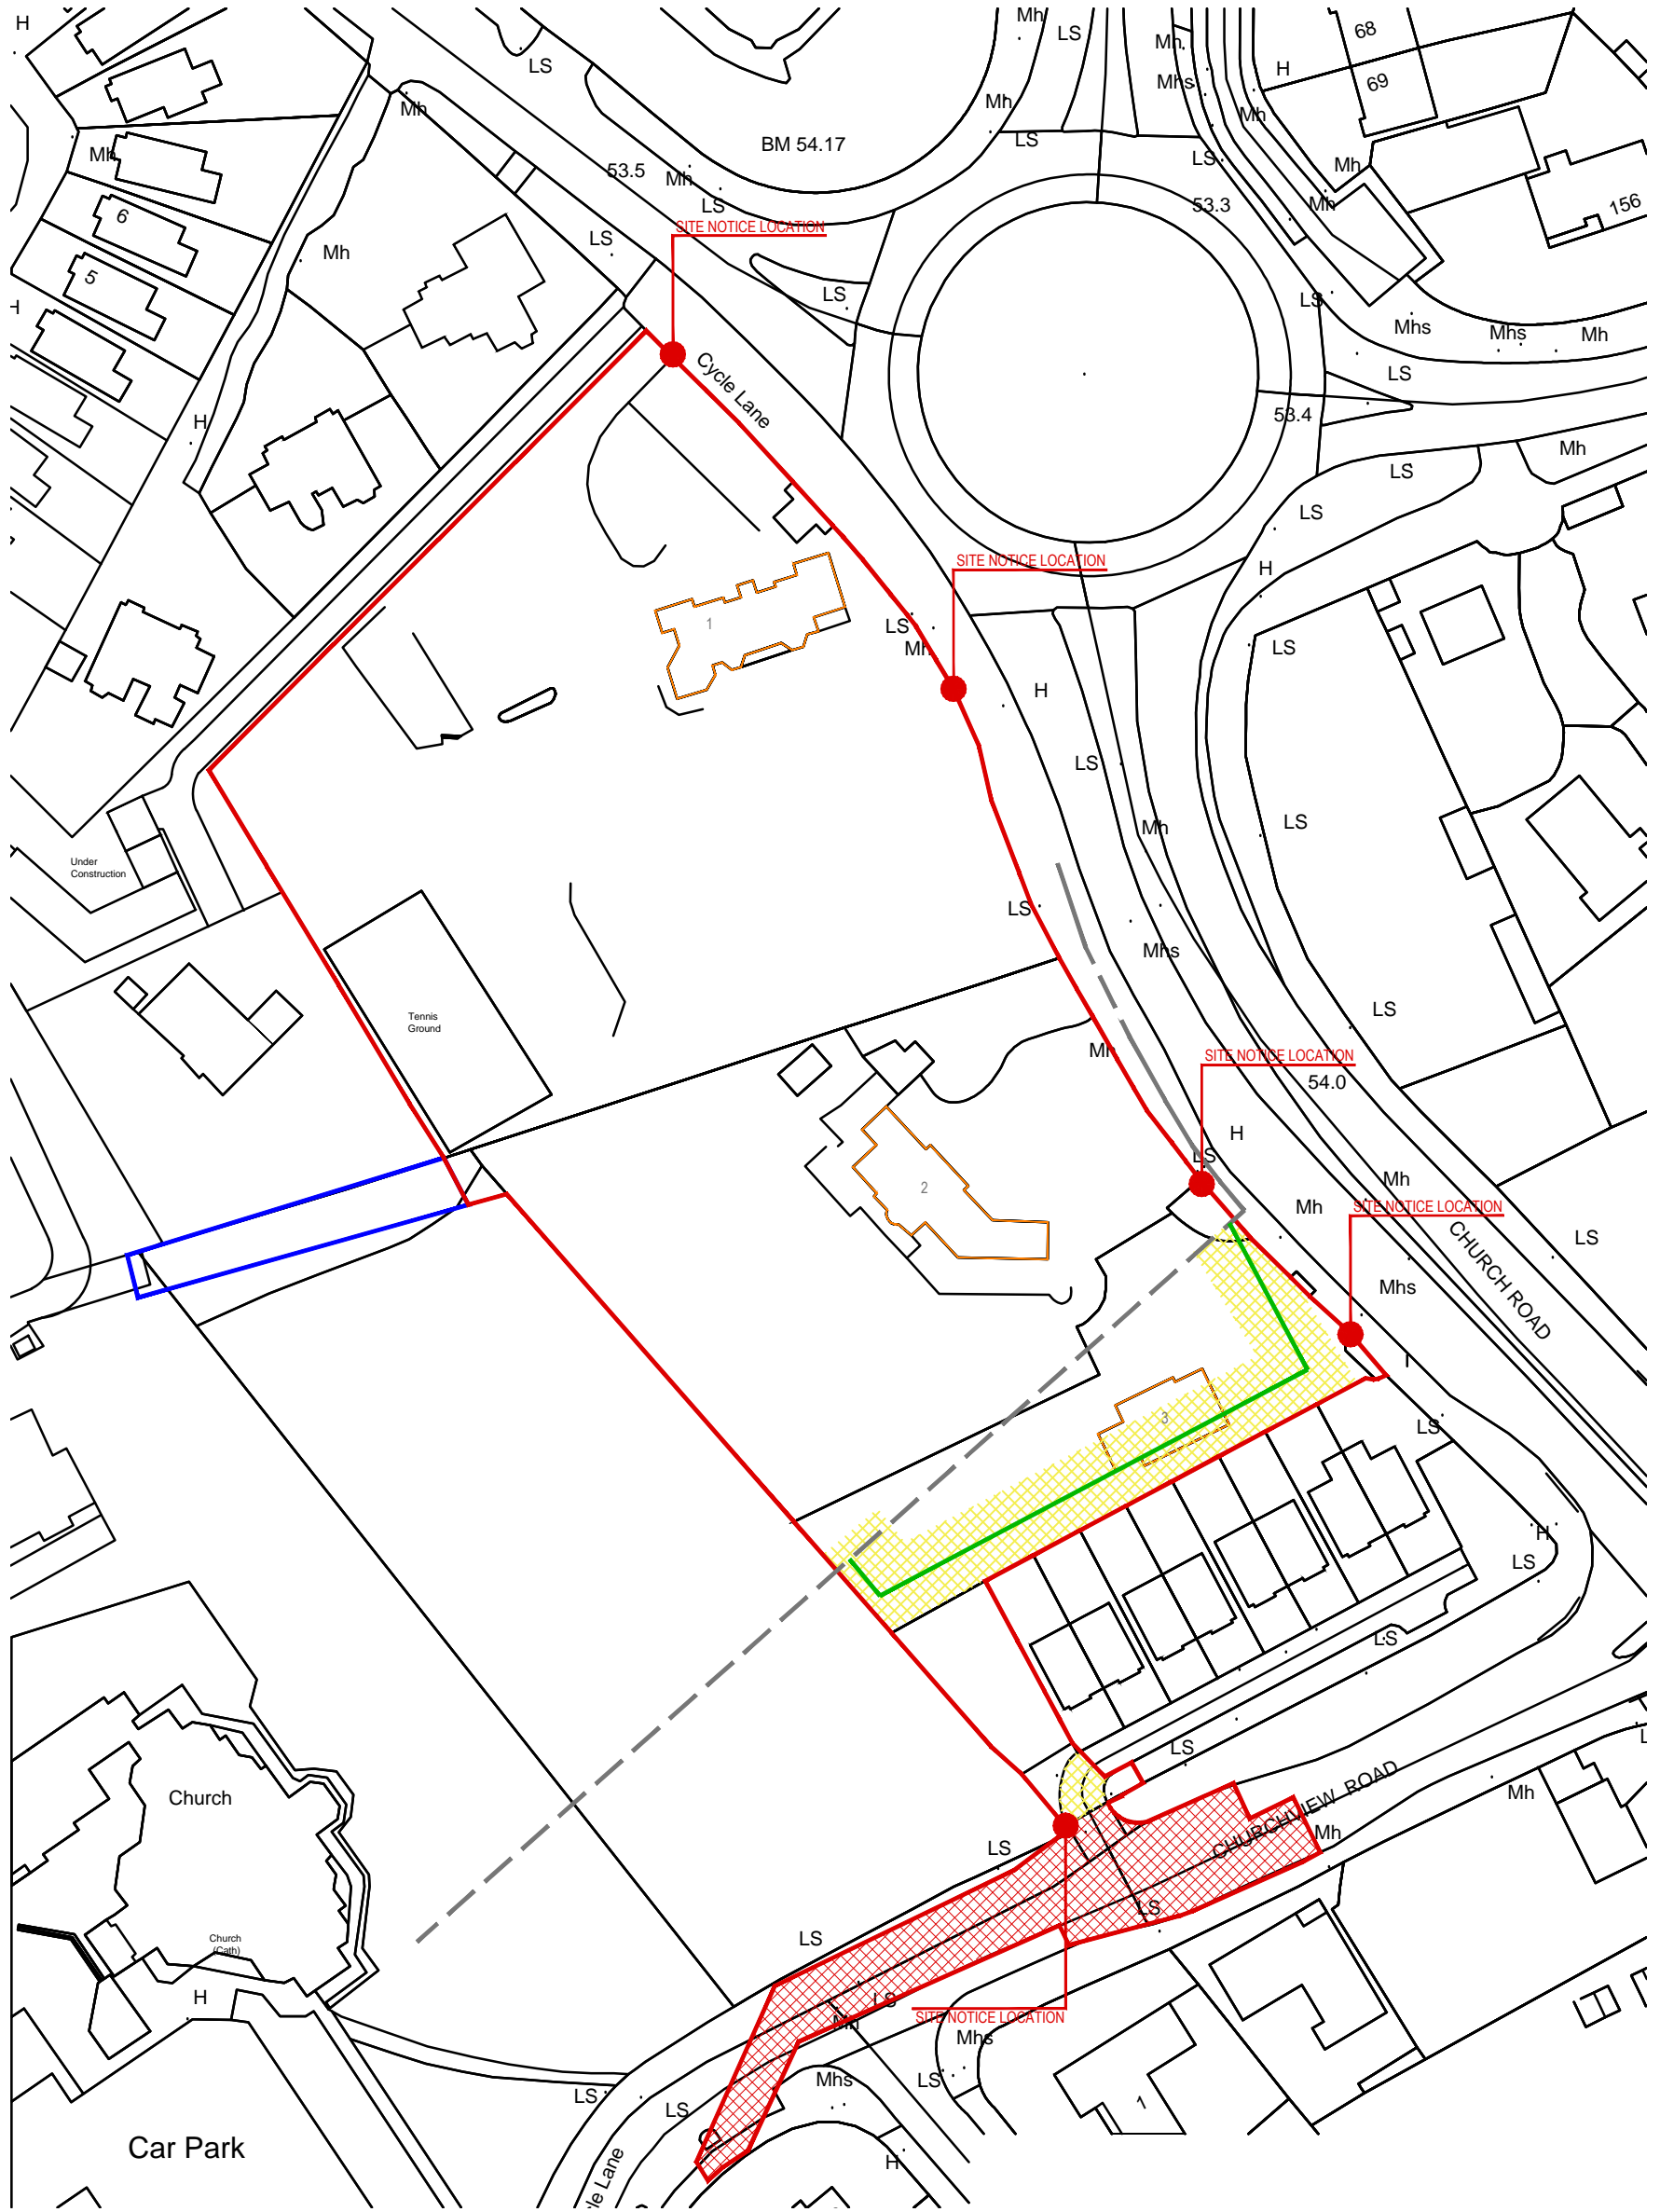

OS Licence No. AR 0005019
 Map Series:
 =====
 1:1000

Description:
 =====
 Digital Cartographic Model (DCM)

Publisher / Source:
 =====
 Ordnance Survey Ireland (OSi)

OS File Name:
 =====
 v_50017917_1.dwg

Clip Extent / Area of Interest (AOI):
 =====
 LLX,LLY= 724266.2092,725376.8135
 LRX,LRX= 724512.2092,725376.8135
 ULX,ULY= 724266.2092,725708.8135
 URX,URY= 724512.2092,725708.8135

Projection / Spatial Reference:
 =====
 Projection= IRENET95_ITM

Centre Point Coordinates:
 =====
 X,Y= 724389.2092,725542.8135

Data Extraction Date:
 =====
 Date= 30-Jul-2018

- SITE BOUNDARY SHOWN IN RED
- ADJOINING LANDS IN APPLICANTS / OWNERS CONTROL
- EXISTING WATERMAIN
- PROPOSED WATERMAIN
- WAYLEAVE
- AREA OF WORKS TO BE PROVIDED BY OR ON BEHALF OF LOCAL AUTHORITY & SUBJECT TO AGREEMENT

Revision Description	Date	Rev. No.	Issued by
ABP SHD Submission	27.06.2019	C	SK
DLRCC LOC Application	17.05.2019	B	SK
ABP SHD Pre-App Submission	14.03.2019	A	SK
DLR SHD Pre-App Submission	14.01.2019	—	SK

Figured dimensions only to be used. This drawing is copyright of O'Mahony Pike Architects Ltd. All information is shared as per approved use in accordance with BS1192(2007) + A2(2016), Table 5; Standard Codes for Suitability of Models and Documents. If 'Information Approval Check' is empty, this information has been shared at 50 - WIP.



architecture | urban design
 email: info@omahonypike.com
 tel: +353 1 202 7400
 fax: +353 1 283 0822
 www.omahonypike.com

Project: Proposed Residential Development at Churchview Road
Location: Churchview Road, Killiney, Co. Dublin
Client: Strand Court Limited

Drawing Title: Site Location Plan
Drawing No.: 1825-OMP-00-ST-DR-A-1000

Project No.: 1825
Project Lead: MH
Drawn By: SK
Model No.: 1825-OMP-00-ST-DR-A-1000_SITE
Purpose: PL

Scale @ A3: 1:1000
Date Printed: 27.06.2019
Current Rev.: C
Suitability - Checked By - Date