



① AT03A
1:100

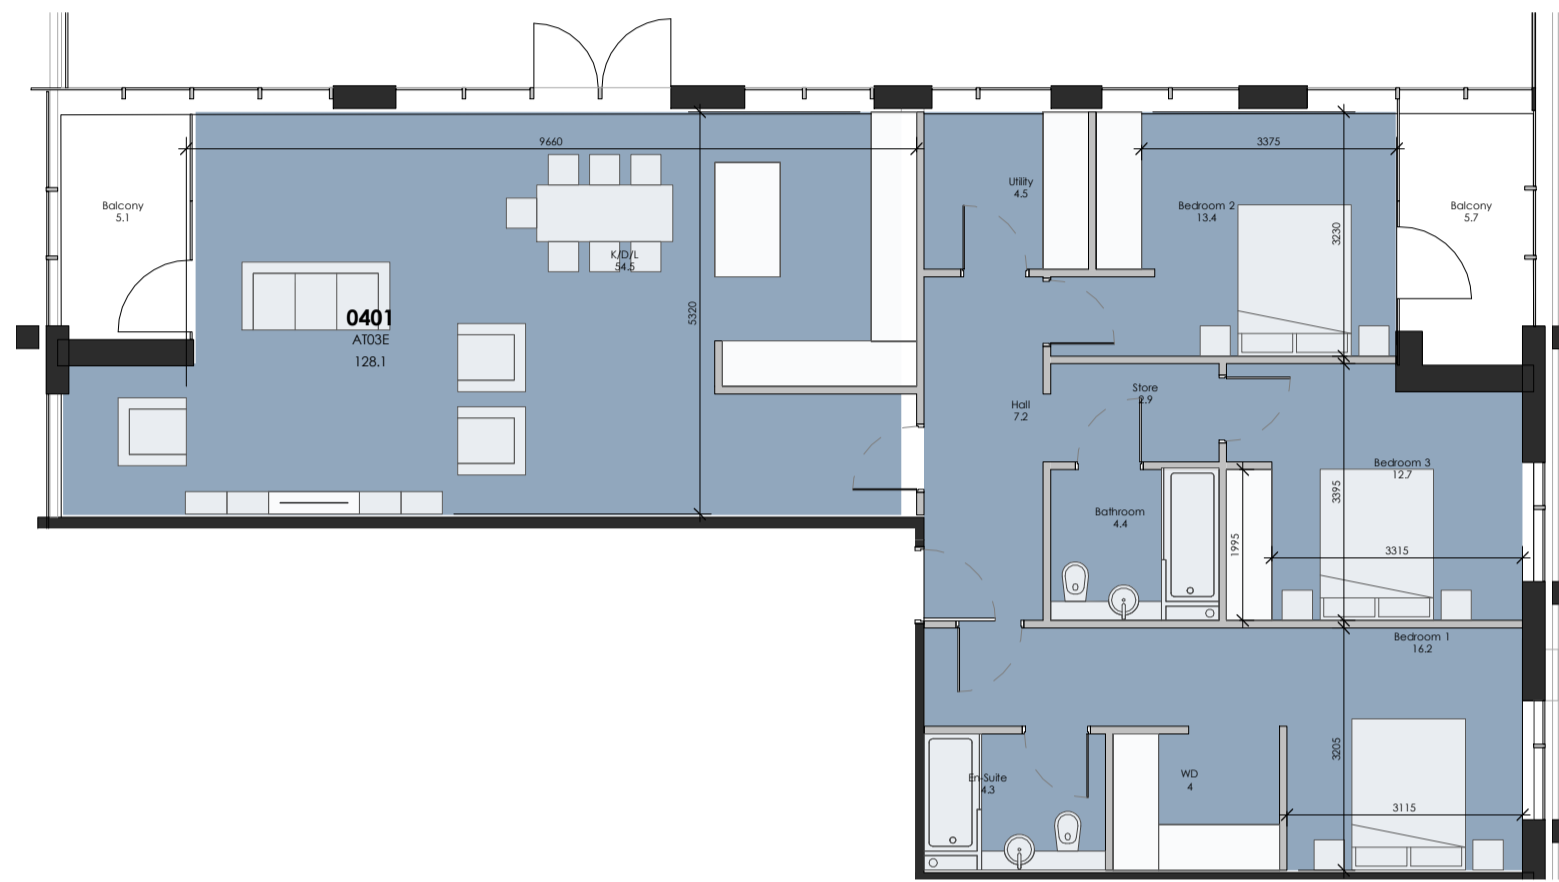

② AT03E
1:100

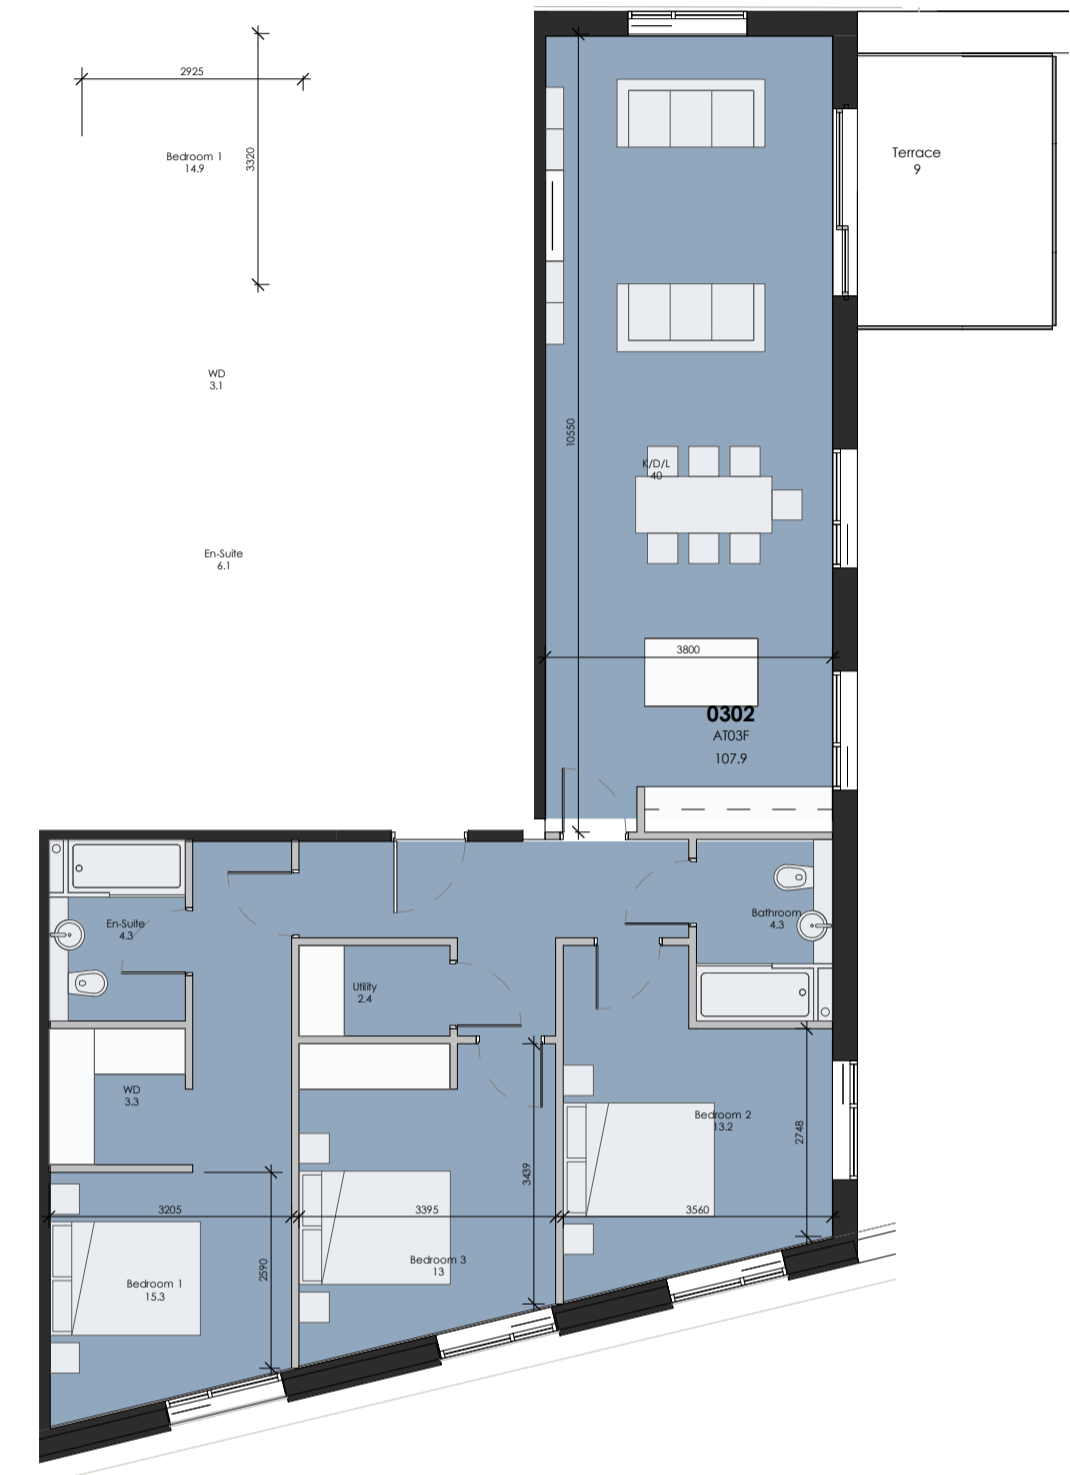

③ AT03F
1:100

3 Bed Apartment Types

Revision Description	Date	Rev. No.	Issued by
ABP SHD Submission	27.06.2019	A	SK



architecture | urban design
 email: info@mahonypike.com
 tel: +353 1 202 7400
 fax: +353 1 283 0822
 www.mahonypike.com

Dublin
 The Chapel
 Mount St. Anne's
 Milltown, Dublin 6
 D06 XNS2 Ireland

Cork
 26 South Mall
 Cork City
 Co. Cork
 T12 R2RV Ireland

Project No.: 1825
 Project Lead: MH
 Drawn By: SK
 Model No.: 0000-OMP-00-ZZ-M3-A-0001
 Purpose: PL
 Scale @ A1: 1:100
 Date Printed: 27.06.2019
 Current Rev.: A
 Status: S0

Project: Proposed Residential Development at Churchview Road
 Location: Churchview Road, Killiney, Co. Dublin
 Client: Strand Court Limited

Drawing Title: 3 Bed Apartment Types
 Drawing No.: 1825-OMP-AT-XX-DR-A-1002

Figured dimensions only to be used. This drawing is copyright of O'Mahony Pike Architects Ltd. All information is shared as per approved use in accordance with BS1192(2007) + A2(2016), Table 5; Standard Codes for Suitability of Models and Documents. If the 'Status' field is empty, this information has been shared at S0 - WIP.