




Site Boundary Sections 01

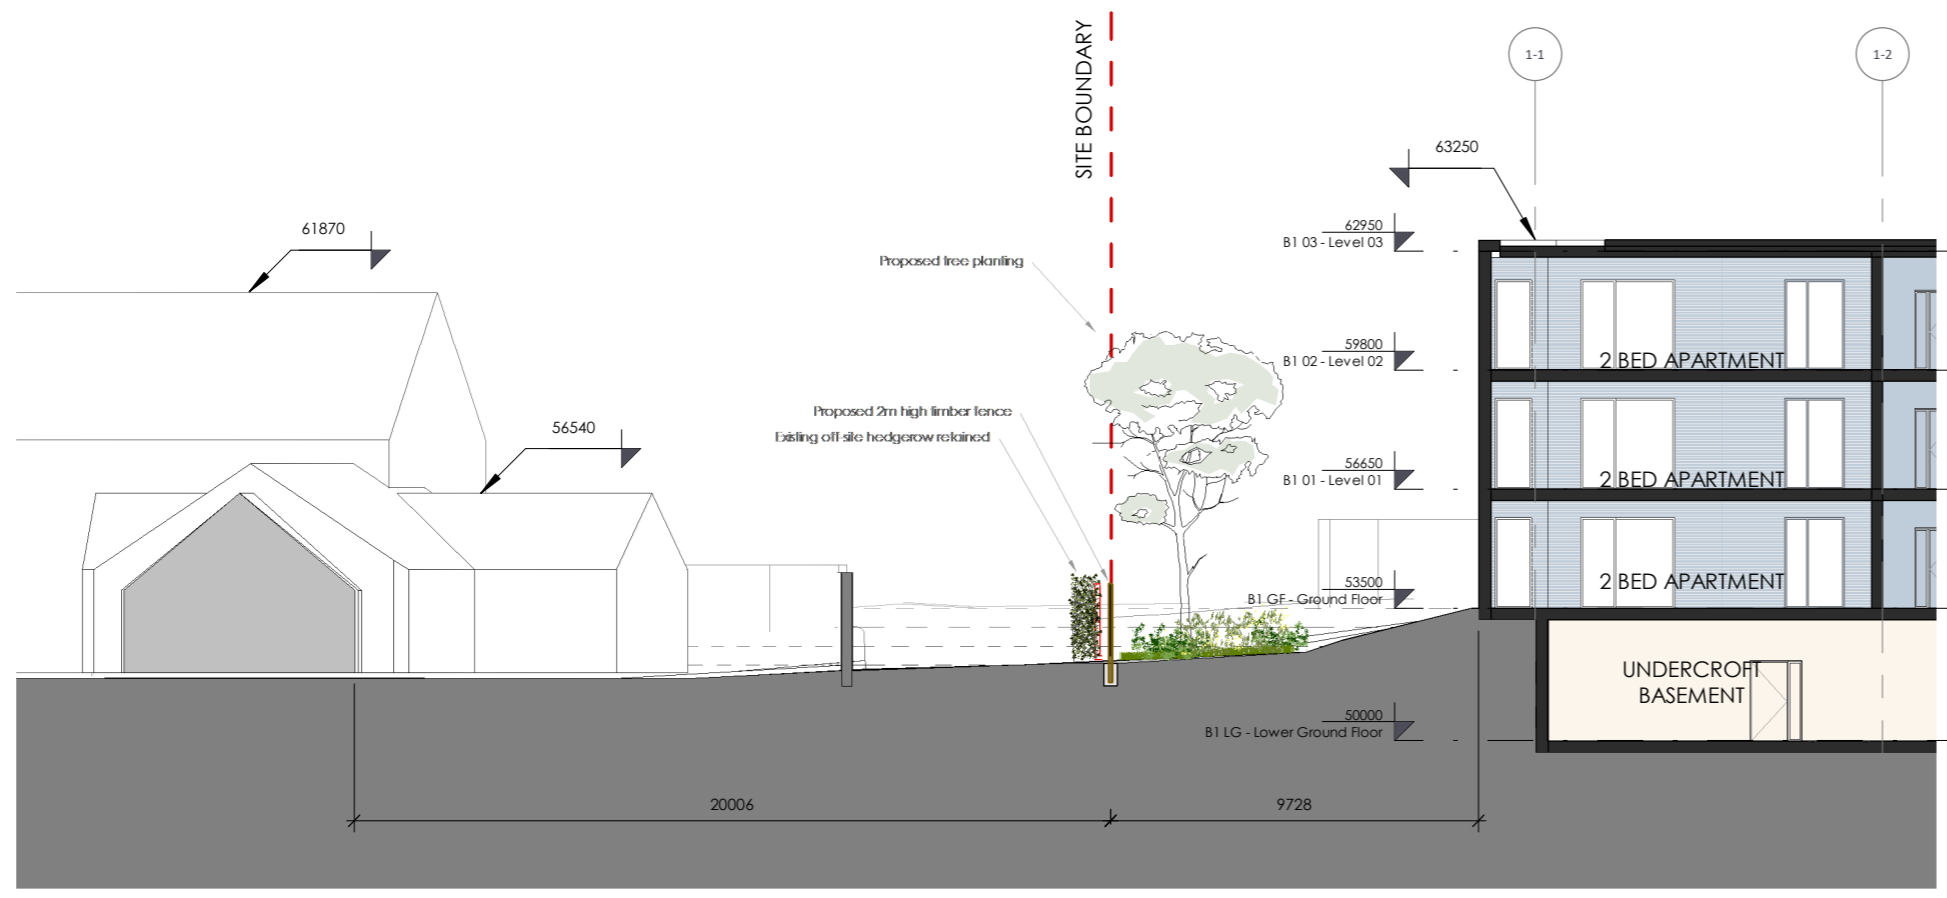


1 Boundary Section 01
1:200

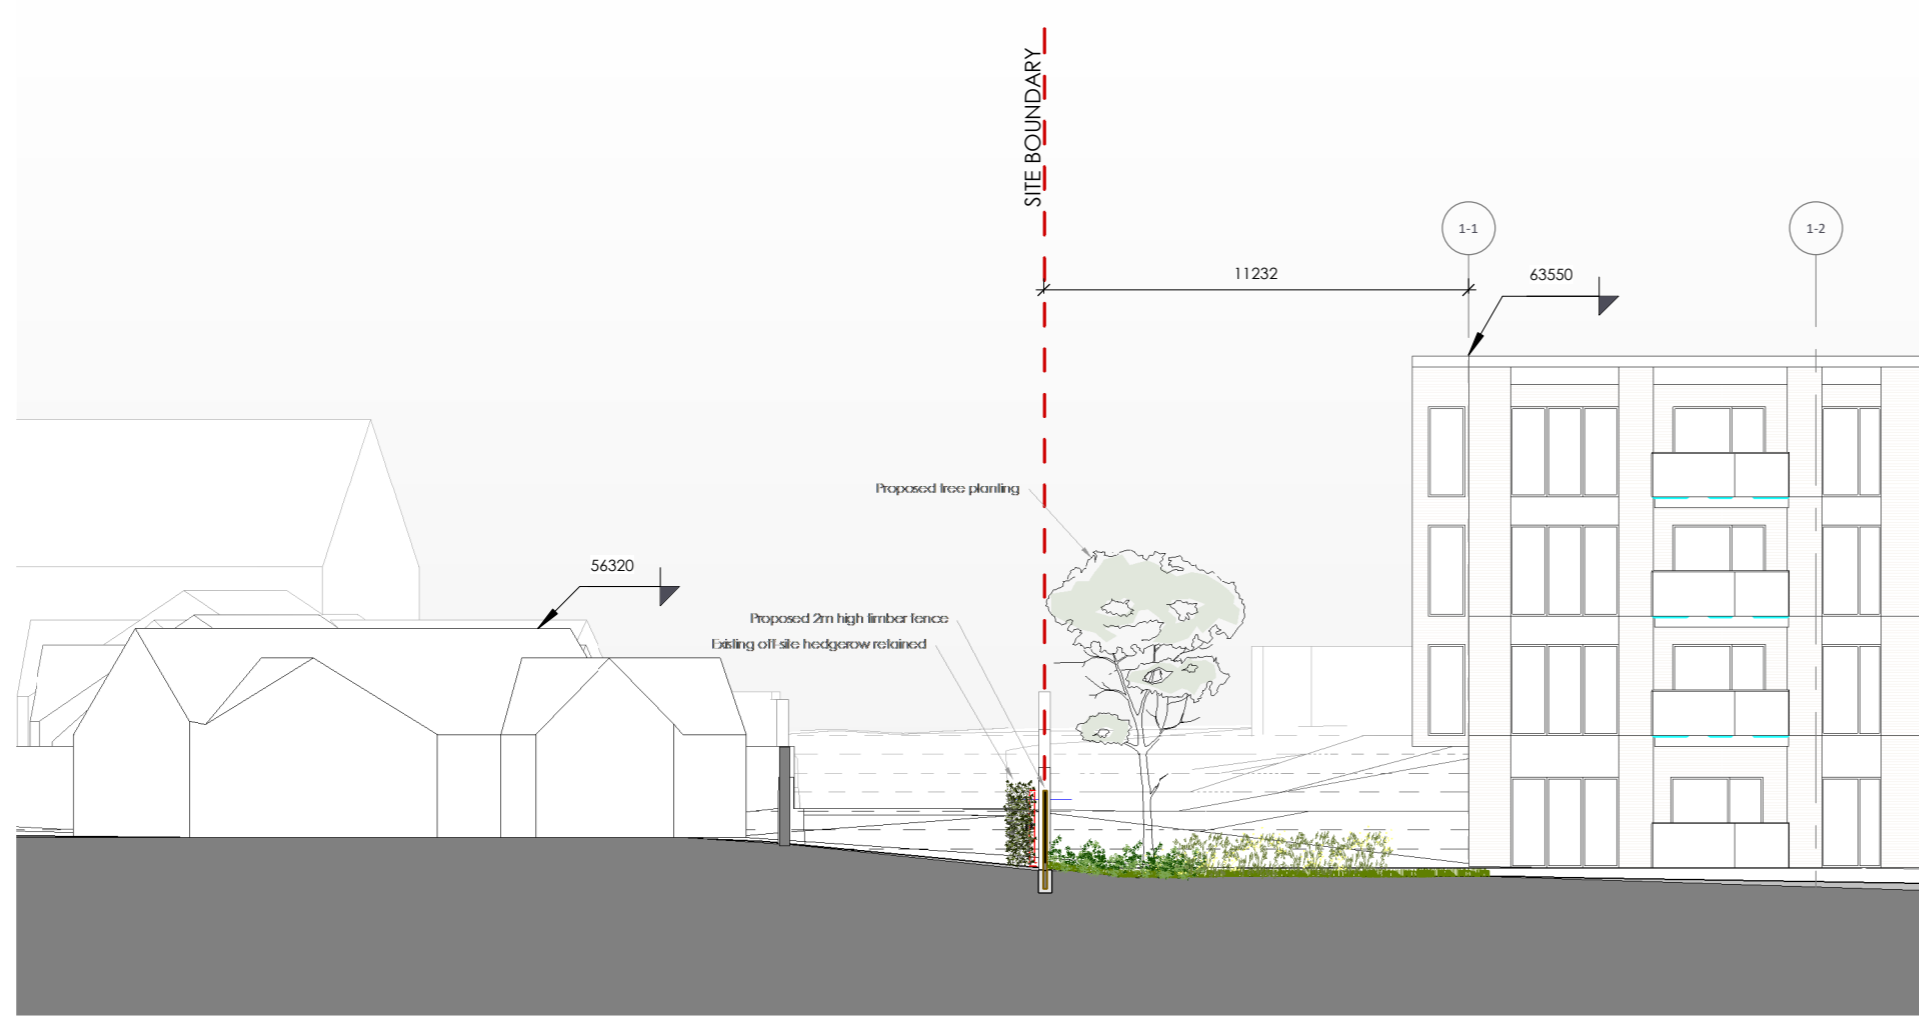


2 Boundary Section 02
1:200

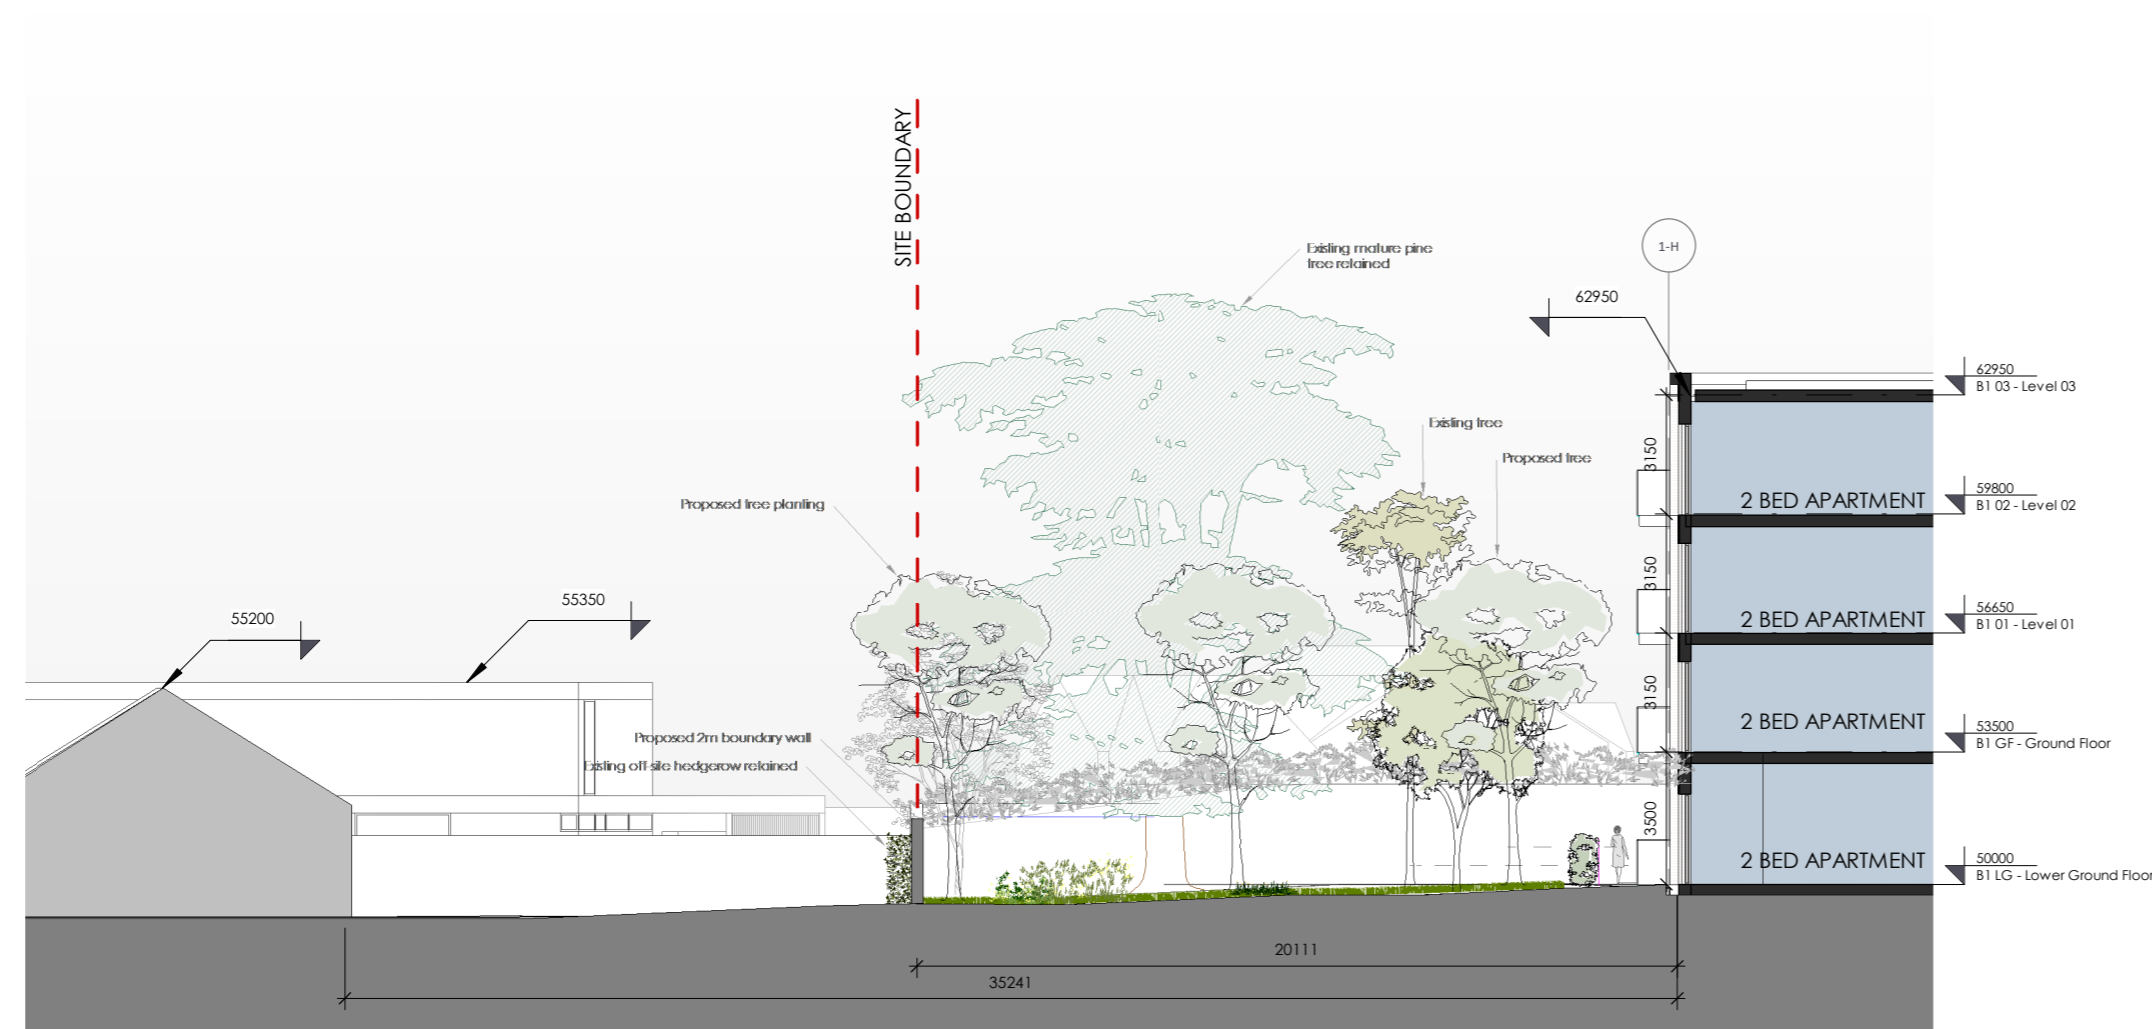

3 Boundary Section 03
1:200

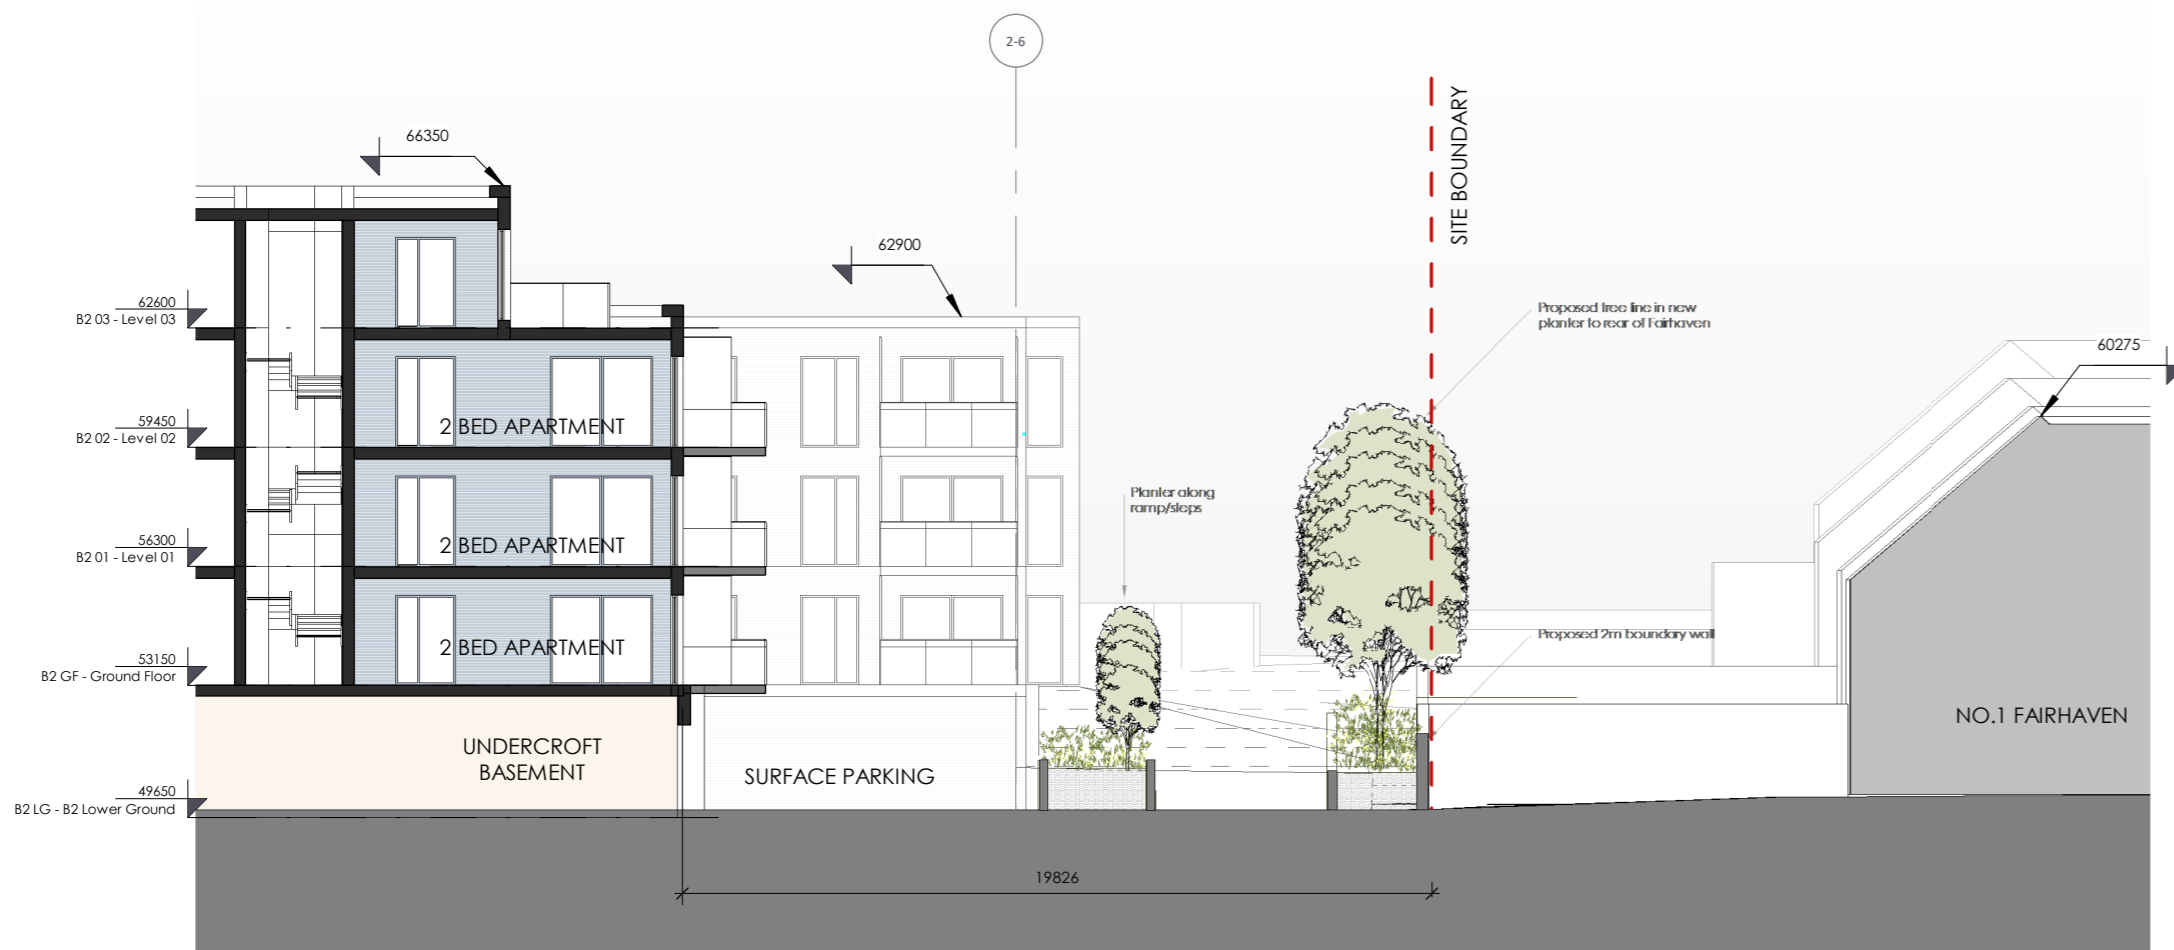

4 Boundary Section 04
1:200

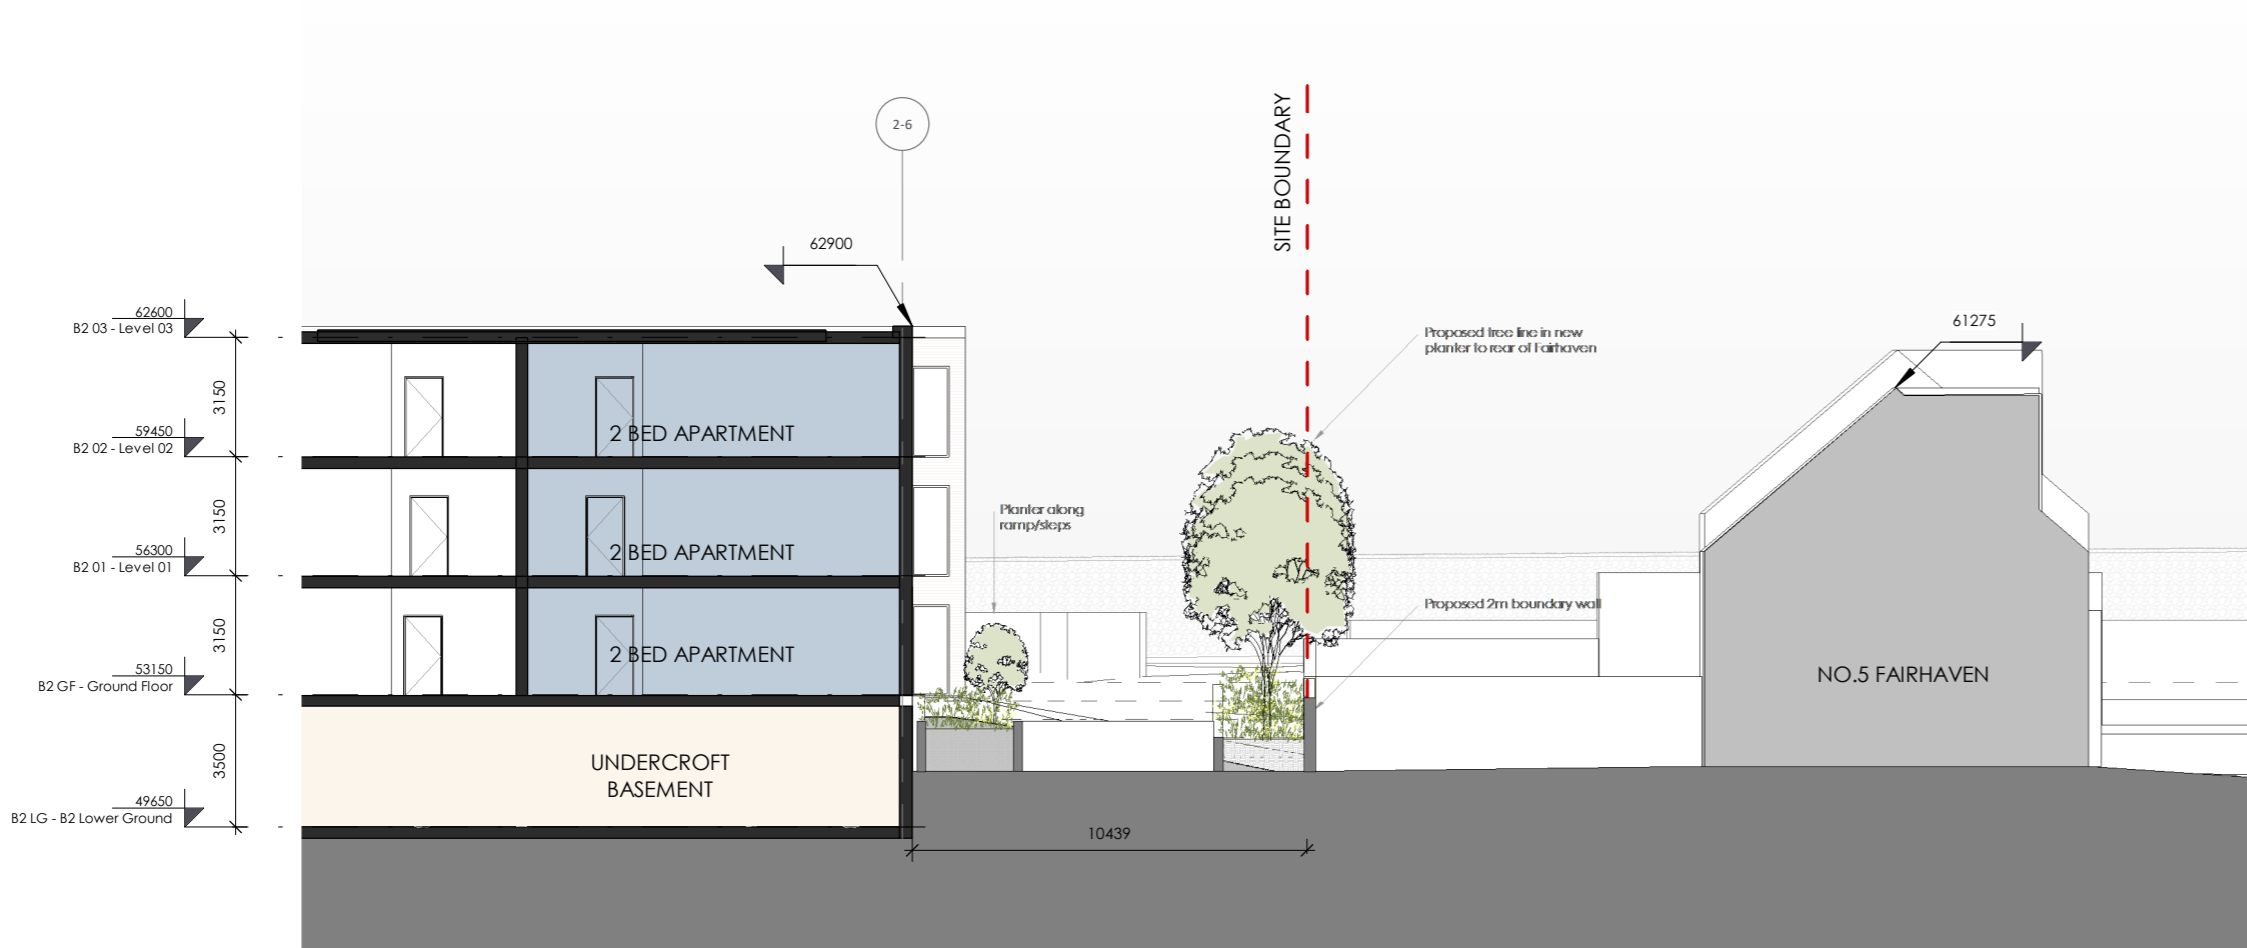

5 Boundary Section 05
1:200



i Key Plan
1:2000

- RESIDENTIAL
- CAR PARK
- CRECHE
- KEY
1:200

Revision Description	Date	Rev. No.	Issued by
ABP SHD Pre-App Submission	15.03.2019		SK
ABP SHD Submission	27.06.2019	A	SK

Figured dimensions only to be used. This drawing is copyright of O'Mahony Pike Architects Ltd. All information is shared as per approved use in accordance with BS1192(2007) + A2(2016), Table 5; Standard Codes for Suitability of Models and Documents. If the 'Status' field is empty, this information has been shared at S0 - WIP.

omahony pike Project No.: 1825 Scale @ A1: As indicated
 Project Lead: MH Date Printed: 27.06.2019
 Drawn By: SK Current Rev.: A Status: S0
 Model No.: 0000-OMP-00-ZZ-M3-A-0001
 Purpose: PL

Project: Proposed Residential Development at Churchview Road
 Location: Churchview Road, Killiney, Co. Dublin
 Client: Strand Court Limited

Drawing Title: Site Boundary Sections 01
 Drawing No.: 1825-OMP-XX-XX-DR-A-2110